

PROJECT

THEATRE BASEMENT FLOOR PLAN

DAREBIN ARTS AND ENTERTAINMENT CENTRE
CNR BELL STREET AND ST. GEORGES ROAD, PRESTON




PO Box 91,
 Preston VIC 3072

T 03 8470 8888

darebin.vic.gov.au

Contact Council
darebin.vic.gov.au/contact-us

DRAWN A CLEAVER LEONG	DATE 10 MAY 2011
CHECKED	DATE
SCALE 1:100 @ A3	
	SHEET 1 OF 4 SHEETS
	CAMS CODE ARTDAR

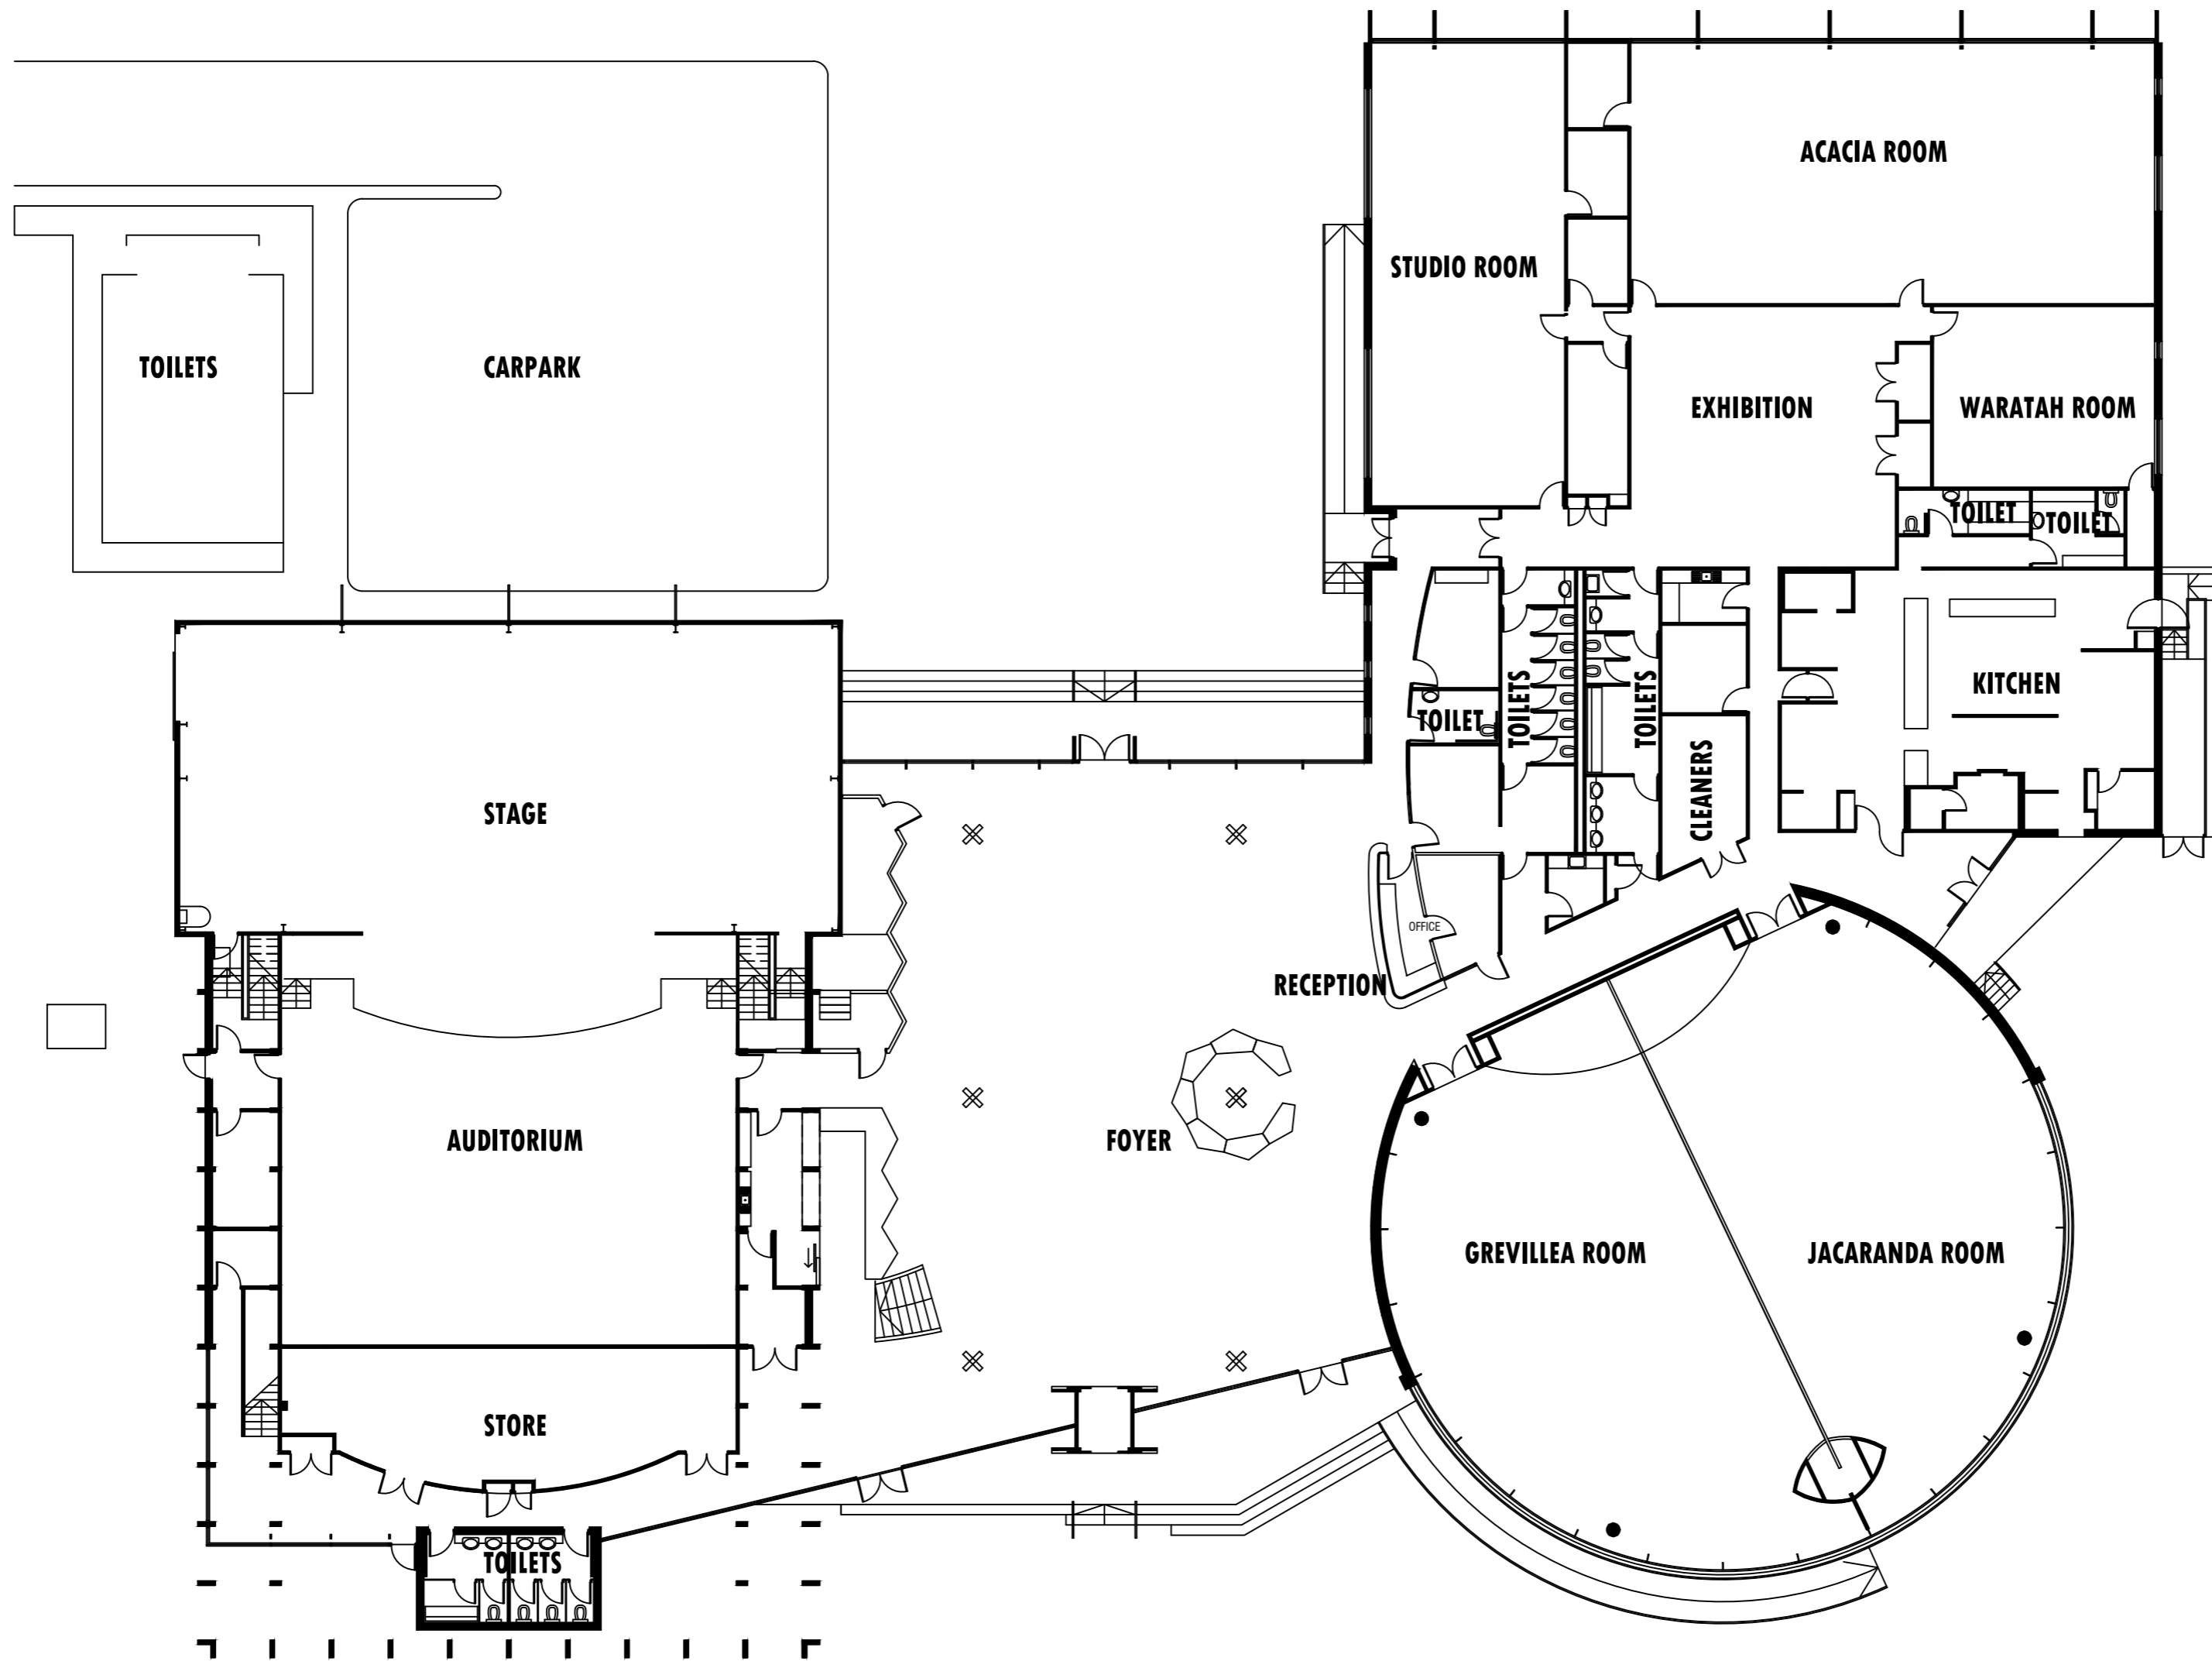


No.	AMENDMENT	BY	DATE

GENERAL NOTES

1. THESE DRAWINGS SHALL BE READ IN CONJUNCTION WITH THE WRITTEN SPECIFICATIONS, ALL CONSULTANTS DRAWINGS AND SPECIFICATIONS AND WITH SUCH OTHER WRITTEN INSTRUCTIONS AS MAY BE ISSUED DURING THE COURSE OF THE WORKS. ANY DISCREPANCY SHALL BE REFERRED TO THE WORKS SUPERVISOR BEFORE PROCEEDING WITH THE WORKS.
2. MATERIALS AND WORKMANSHIP ARE TO BE IN ACCORDANCE WITH THE RELEVANT CURRENT S.A.A CODES EXCEPT WHERE VARIED BY THE PROJECT SPECIFICATION.
3. THE CONTRACTOR SHALL CHECK AND VERIFY ALL DIMENSIONS ON SITE BEFORE PROCEEDING WITH ANY WORK.
4. WRITTEN DIMENSIONS SHALL TAKE PRECEDENCE OVER SCALING AND LARGE DIMENSIONS SHALL TAKE PRECEDENCE OVER SMALLER ONES.
5. ALL DIMENSIONS ARE IN METERS AND/OR MILLIMETRES.

LOCALITY PLAN

 

PROJECT


**DAREBIN ARTS AND ENTERTAINMENT CENTRE
CNR BELL STREET AND ST. GEORGES ROAD, PRESTON**

CONTENTS

GROUND FLOOR PLAN

DRAWN	????	DATE	????
CHECKED		DATE	
SCALE	1:200 @ A2		


DAREBIN
PO Box 91,
Preston VIC 3072
T 03 8470 8888
darebin.vic.gov.au
Contact Council
darebin.vic.gov.au/contact us

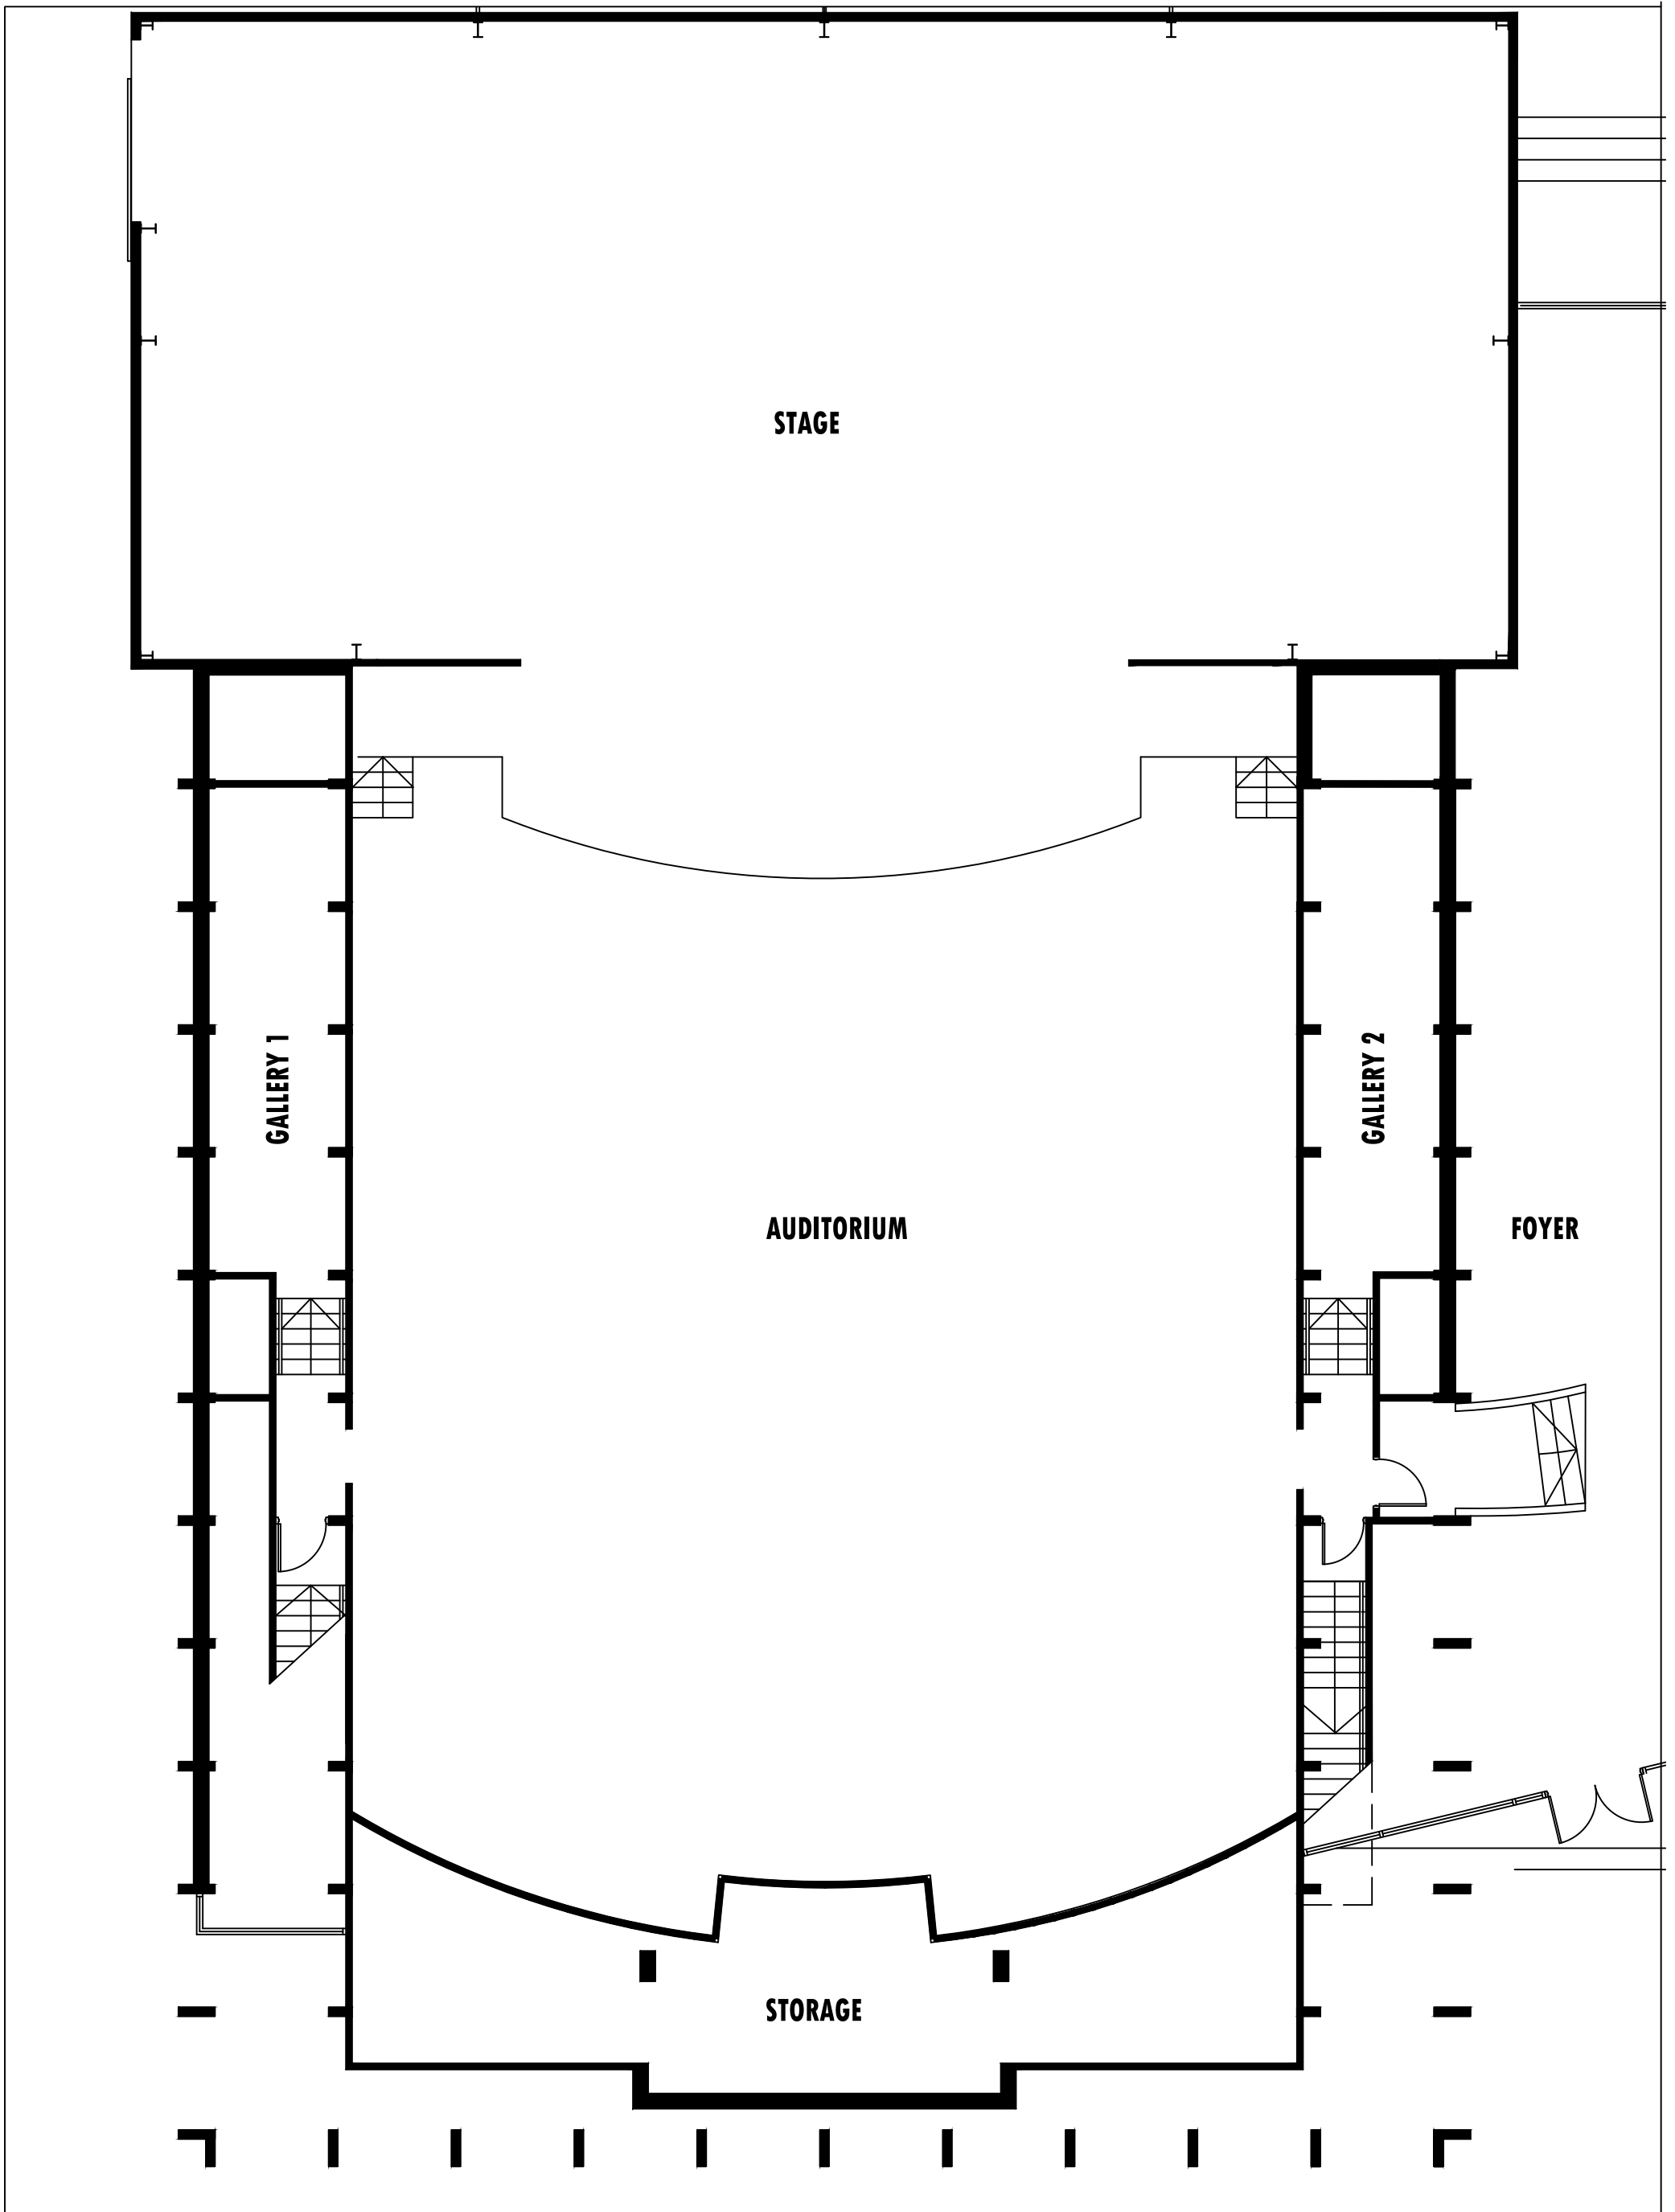

PROJECT

THEATRE GALLERY FLOOR PLAN

DAREBIN ARTS AND ENTERTAINMENT CENTRE
CNR BELL STREET AND ST. GEORGES ROAD, PRESTON

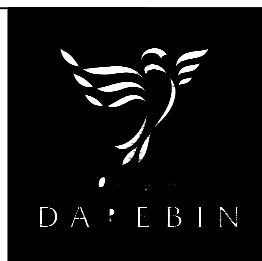


PO Box 91,
 Preston VIC 3072

T 03 8470 8888

darebin.vic.gov.au

Contact Council
darebin.vic.gov.au/contact-us

DRAWN A CLEAVER LEONG	DATE 10 MAY 2011
CHECKED	DATE
SCALE 1:100 @ A3	
	SHEET 3 OF 4 SHEETS
	CAMS CODE ARTDAR

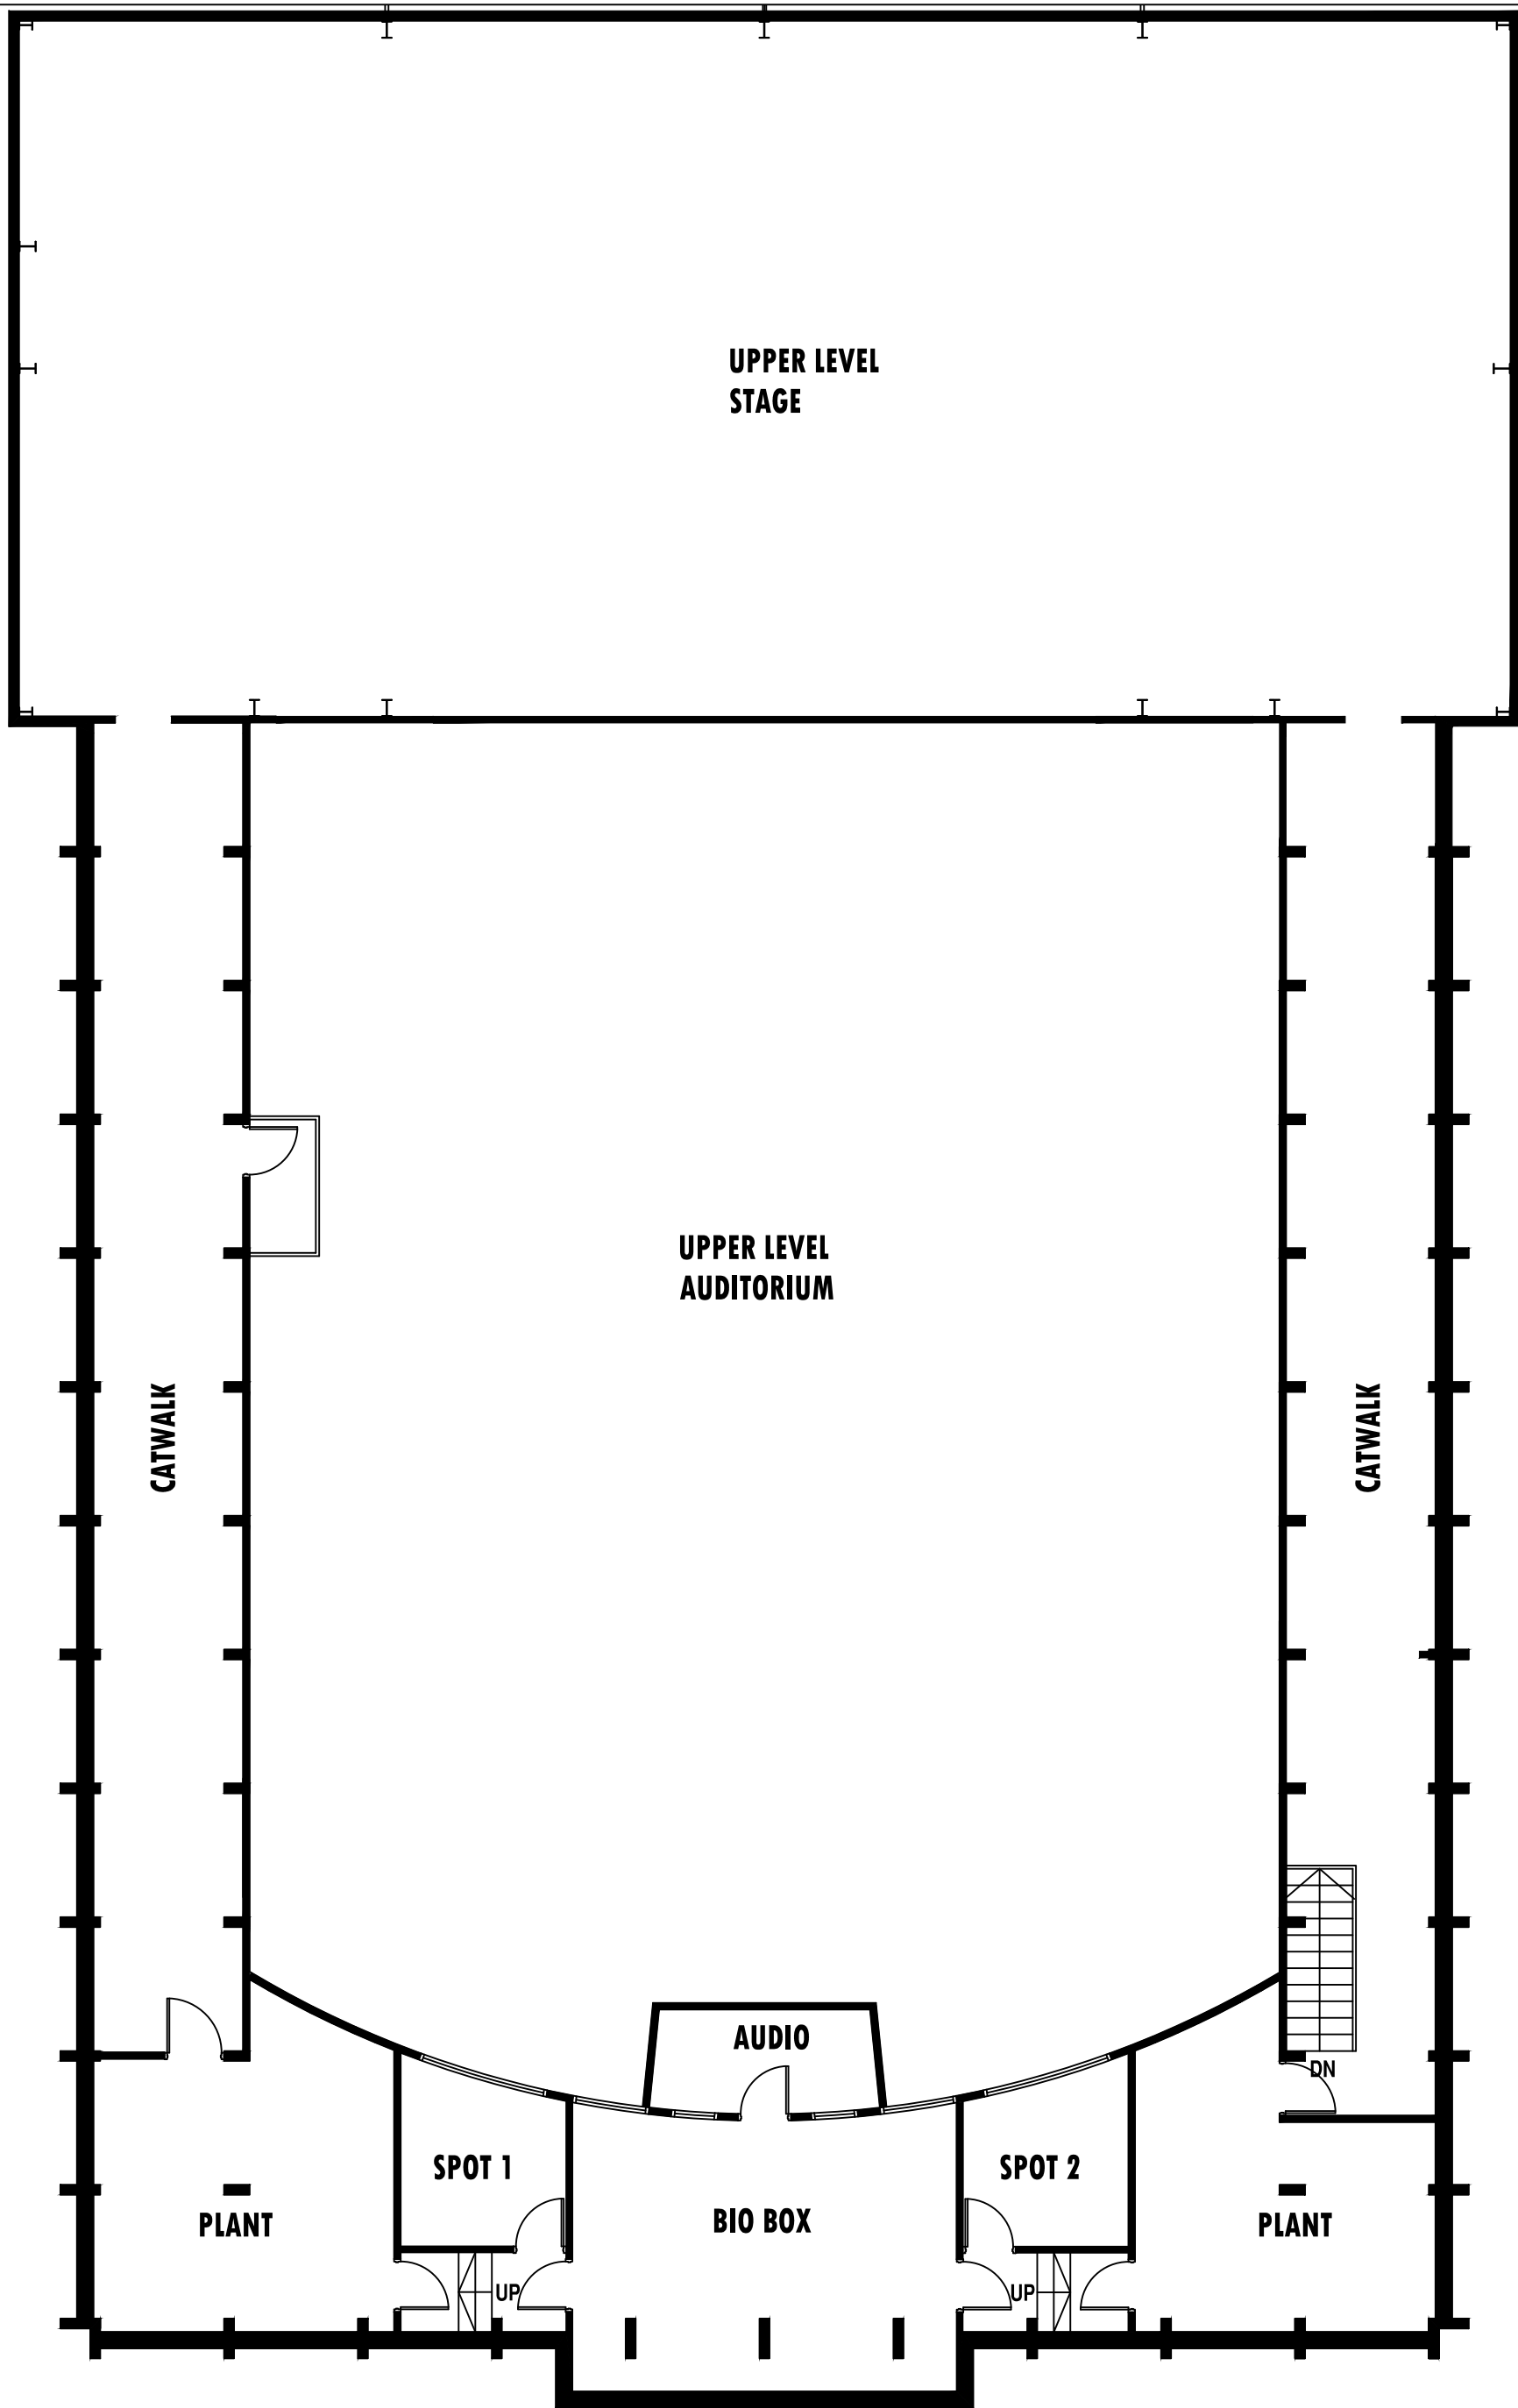

PROJECT
THEATRE UPPER LEVEL FLOOR PLAN

**DAREBIN ARTS AND ENTERTAINMENT CENTRE
 CNR BELL STREET AND ST. GEORGES ROAD, PRESTON**



PO Box 91,
 Preston VIC 3072
 T 03 8470 8888
 darebin.vic.gov.au
 Contact Council
 darebin.vic.gov.au/contact us

DRAWN A CLEAVER LEONG	DATE 10 MAY 2011
CHECKED	DATE
SCALE 1:100 @ A3	
	SHEET 4 OF 4 SHEETS
	CAMS CODE ARTDAR