



LIGHTING FIXTURE SUMMARY

LX #4

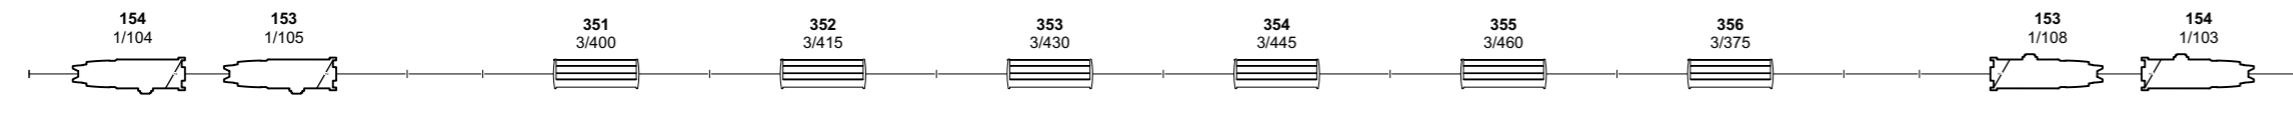

LX #4


LX #3

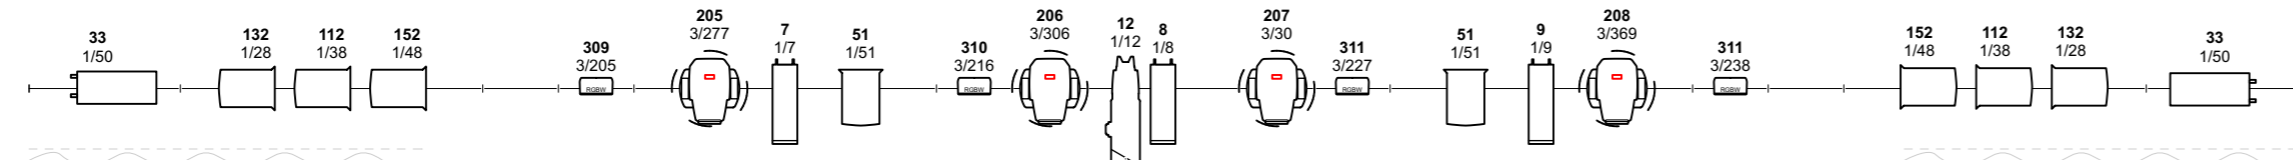

LX #3

MIRROR BALL

LX #2

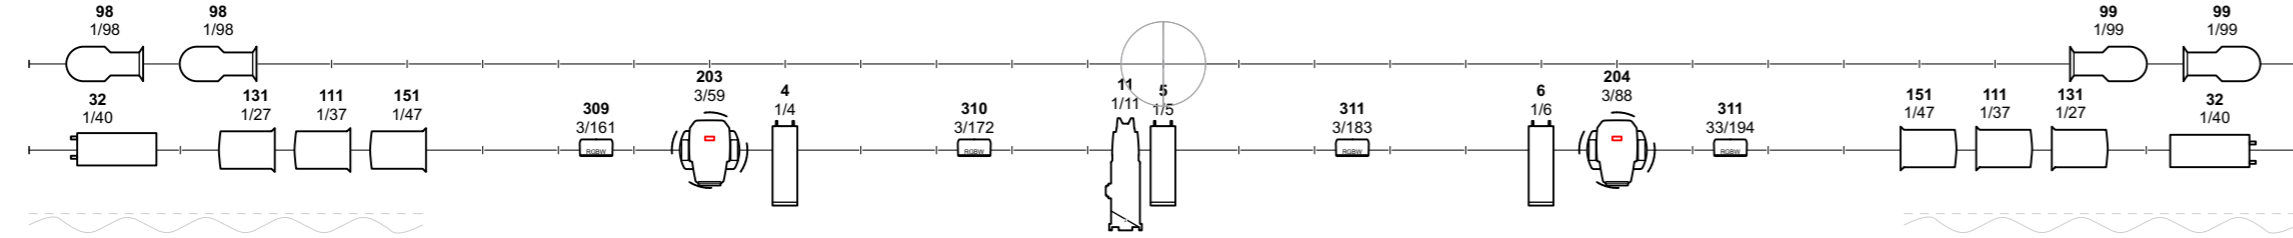


MIRROR BALL

LX #2

LX #1


SCENERY WASH

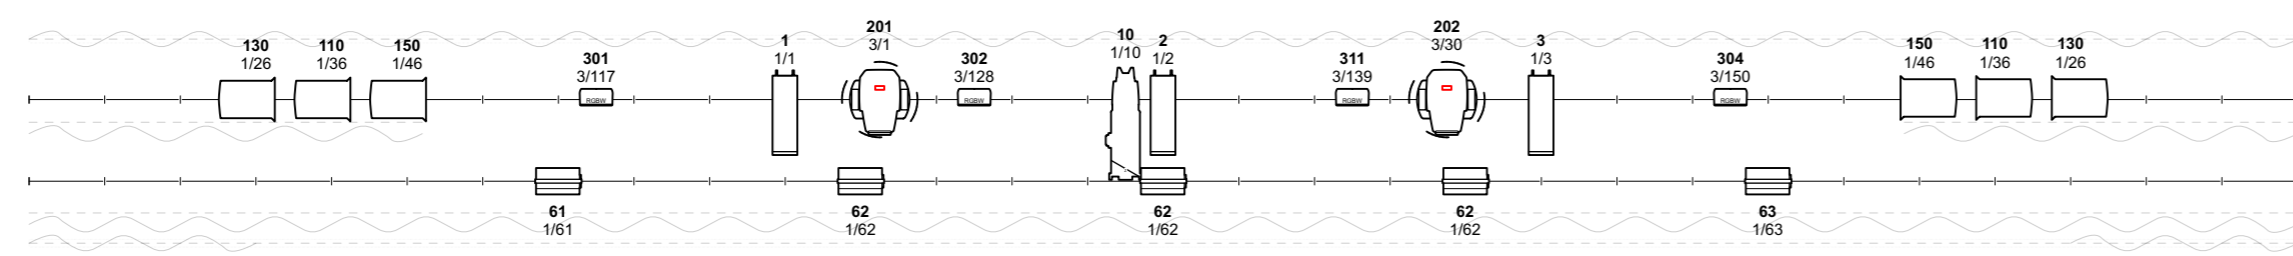

LX #1


SCENERY WASH

FOH #1

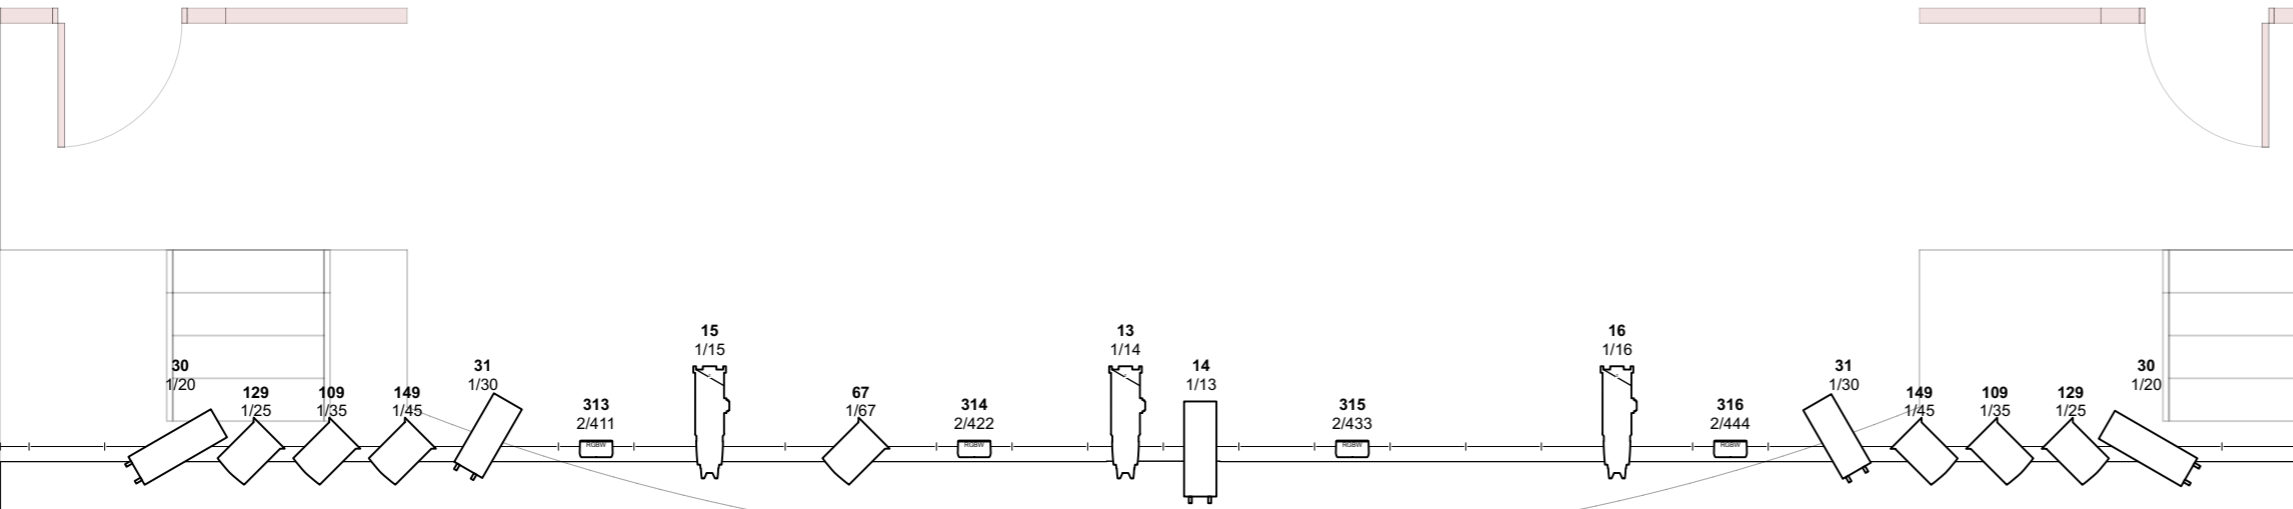


FOH #1

FOH #2

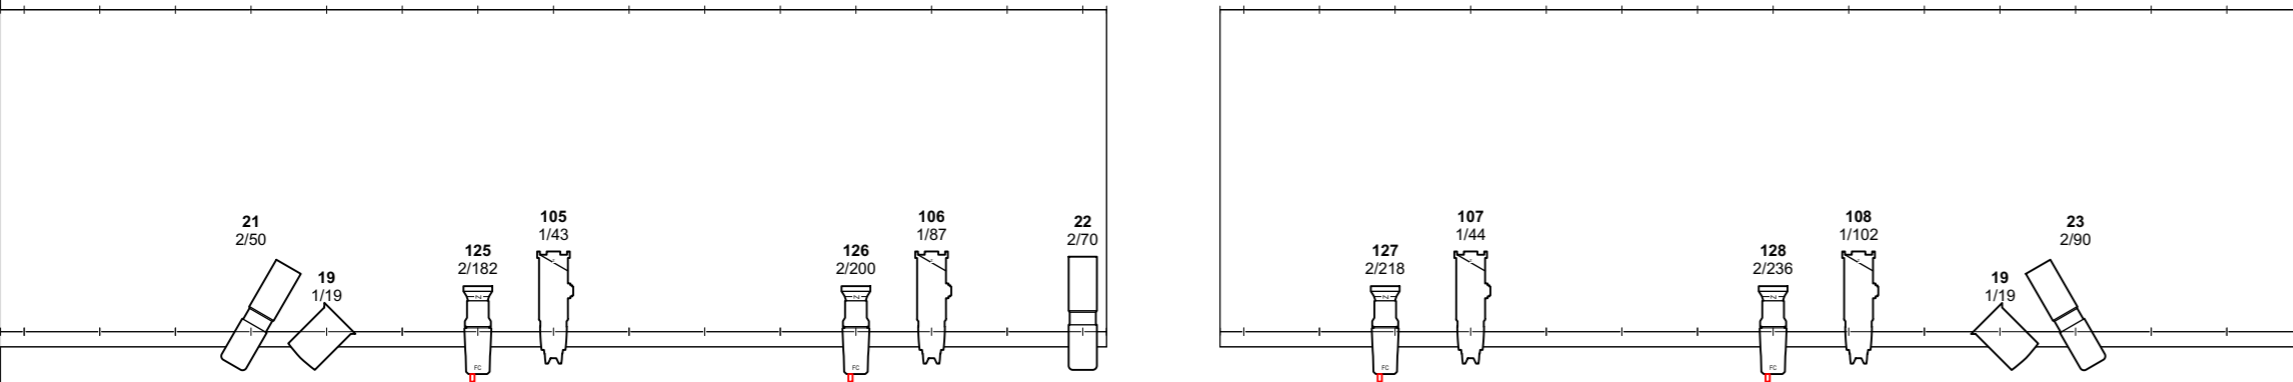

FOH #2

FOH #3

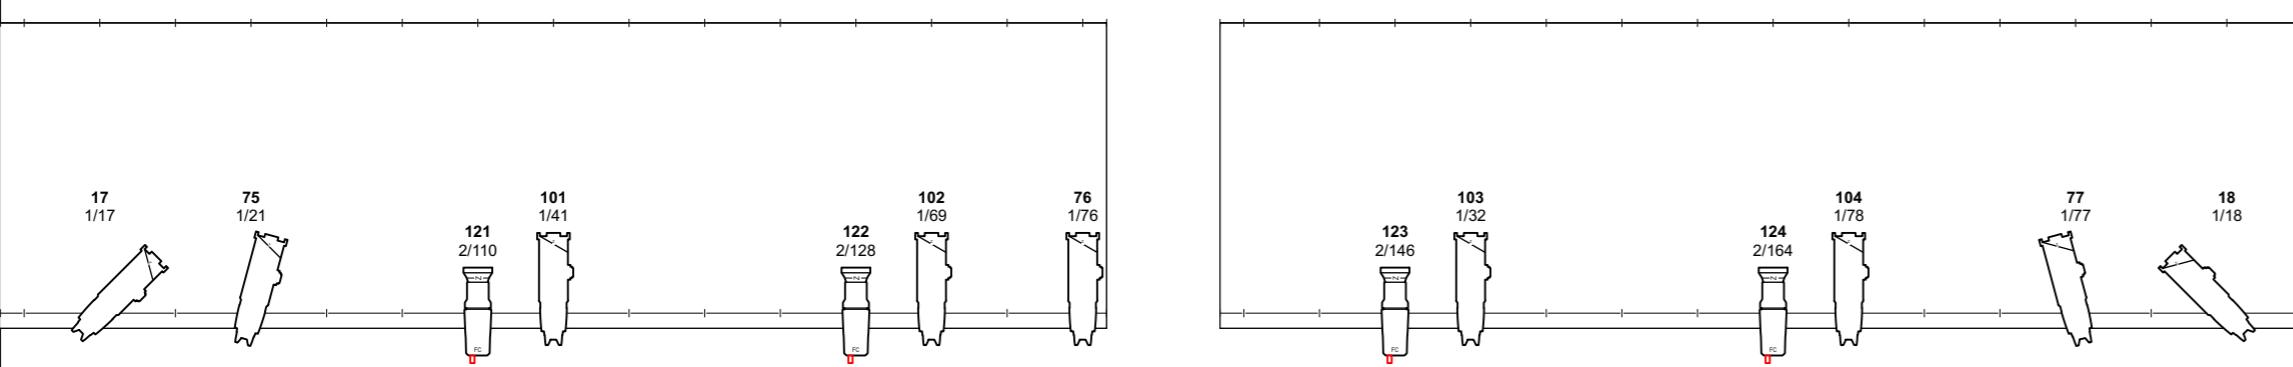

FOH #3

Conventional

	CCT Silhouette Profile 12-23° @ 2kw	4
	ETC Source4 Zoom 15-30° @ 750w	23
	Selecon HUI Cyclorama @ 750w	5
	Selecon Rama Fresnel7-55° @ 750/1000w	29
	Strand Cantata 18-32° @ 1.2kw	3
	Strand Cantata 26-44° @ 1.2kw	6
	Strand Prelude 16-30° @ 500w	9

LED - Static

	Chauvet Ovation Rêve E-3 15-30° @ 300w	8
	RGBRBAM	
	Infinity TS-260C7 15-35° @ 260w	3
	RGBCALDB	
	ShowPro LED FusionPAR Q XII @ 180w	16
	RGBW	

LED - Movers

	Chauvet Maverick MK1 Spot @ 592w	8
	CMY / RGB	
	Infinity TCYC-7 Cyclorama @ 305w	6
	RGBCALDB	

Gel Summary

Color	Size	Count
	L106	7 3/8"X7 3/8" 2
	L111	7 3/8"X7 3/8" 8
	L201	7 3/8"X7 3/8" 8
	O/W	7 3/8"X7 3/8" 1



Darebin Arts

SITE	DAREBIN ARTS CENTRE	
DWG	STANDARD LIGHTING RIG	DATE 2024
AUTHOR	NATHAN DUNCAN	SCALE 1:50 @ A2